


FIRST CREEK PARCEL 3


Denver, Colorado

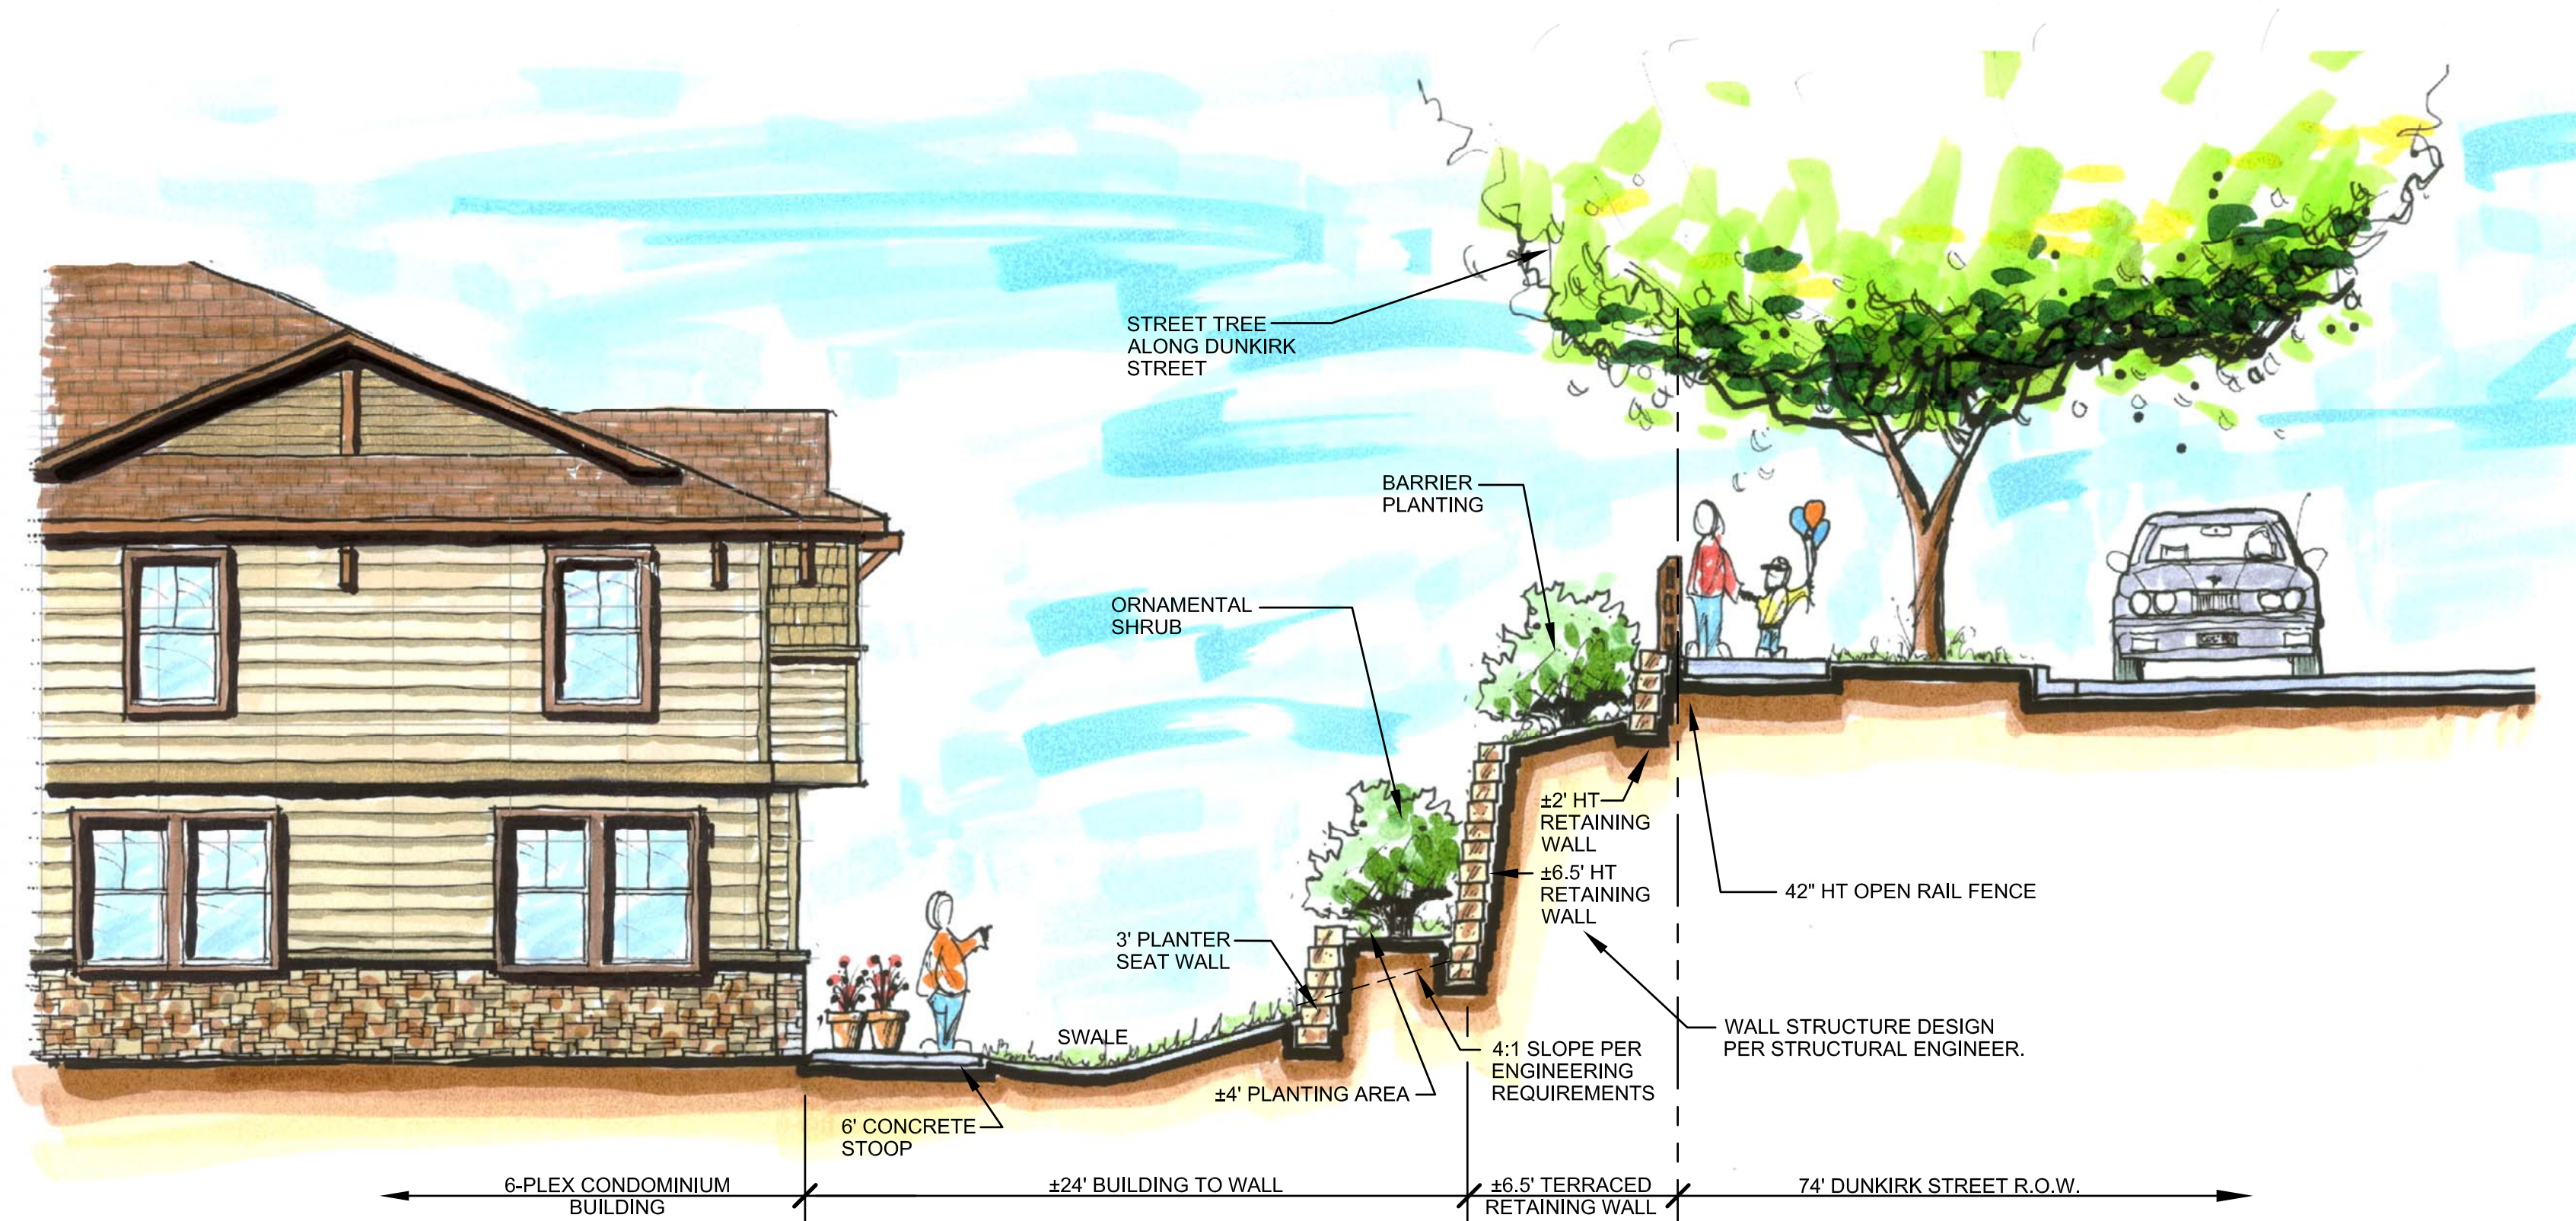

REAR YARD SECTION

0' 1" 5' 10'

SCALE: 1" = 5'

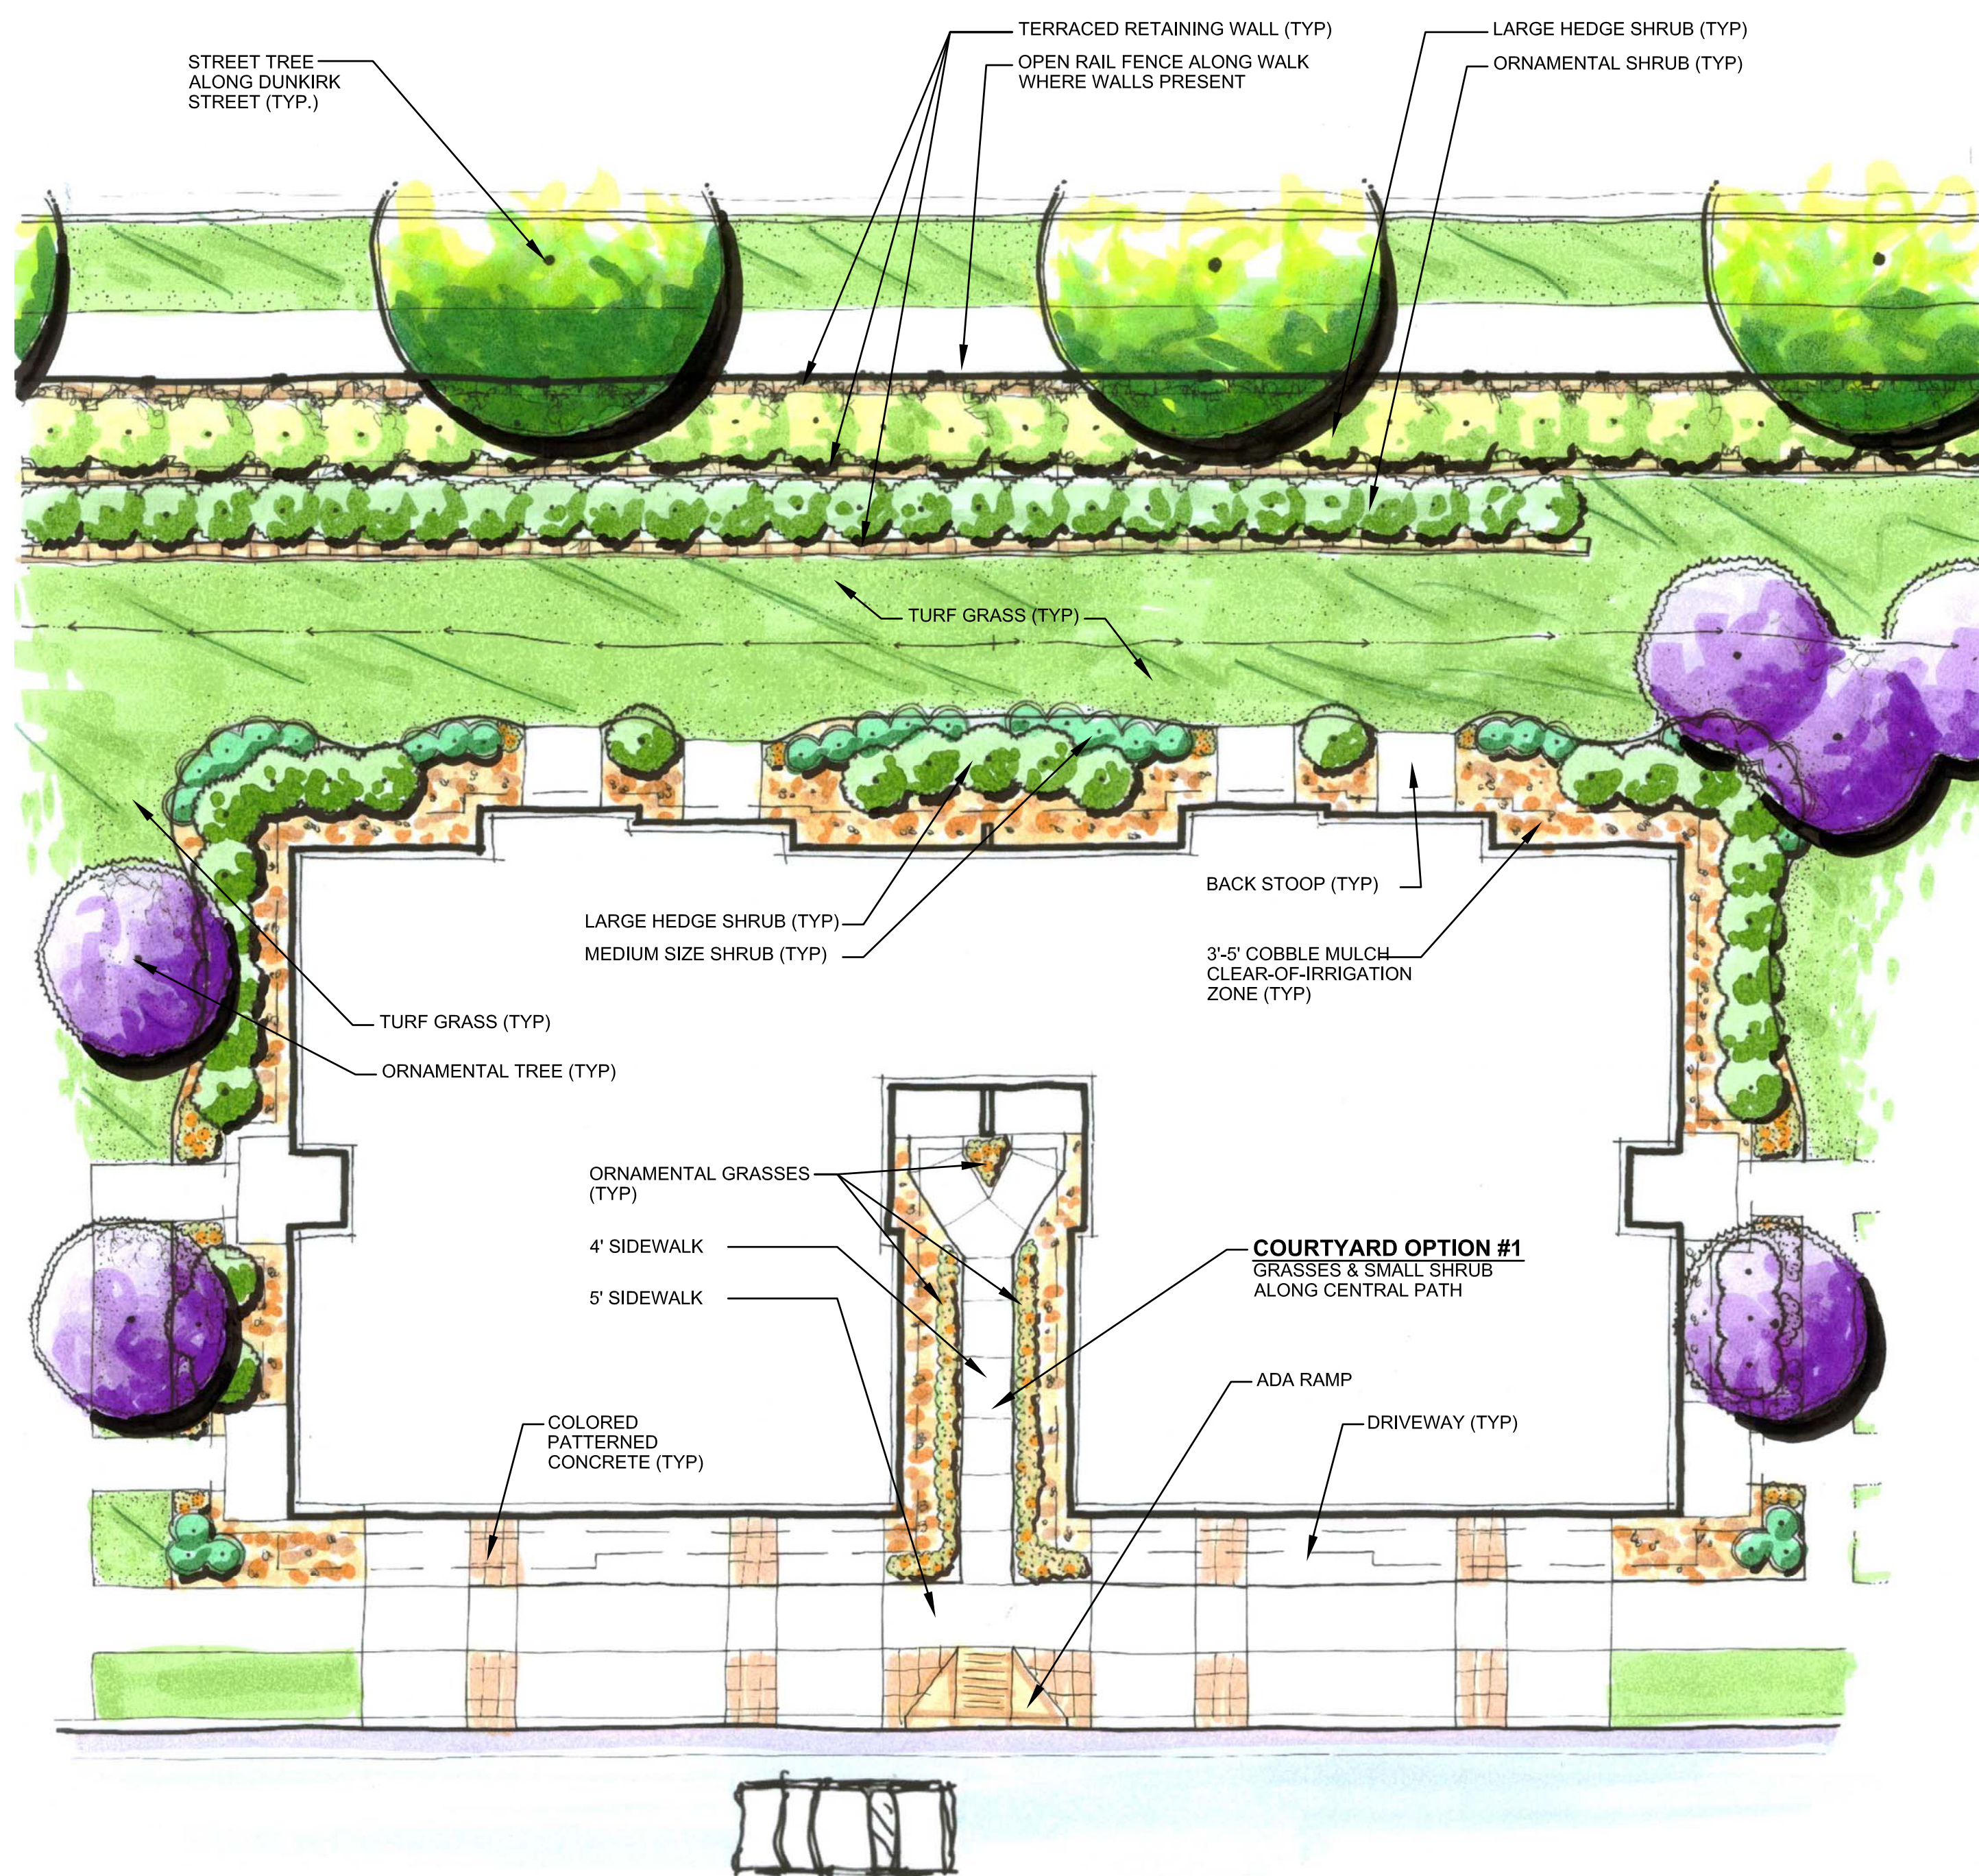


PLANTING SCHEDULE

DECIDUOUS CANOPY TREES		DECIDUOUS SHRUBS	
Common Name		I. Hedge - Tall	II. Medium
Autumn Blaze Maple		Common Lilac	Spirea
Red Oak		Redtwig Dogwood	Potentilla
Ash		Butterfly Bush	Russian Sage
Honeylocust		Rabbitbrush	Shrub Roses
Hackberry		Peking Cotoneaster	Low Junipers
Linden		Threelobed Sumac	
Kentucky Coffee		Sandcherry	
		Large Junipers	
ORNAMENTAL TREES		PERENNIALS / GRASSES	
Common Name		I. Perennials	II. Grasses
Crabapple		Yarrow	Feather Reed
Chokecherry		Coreopsis	Blue Avena
Hawthorne		Black-Eyed Susan	Miscanthus
Amur Maple		Periwinkle	Fountain
Serviceberry		Snow-in-Summer	Little Bluestem
Pear		Sedum	
EVERGREEN TREES		Calmint	
Common Name		Geranium	
Blue Spruce			
Austrian Pine			
Pinyon Pine			
Upright Juniper			



PLANTER POT

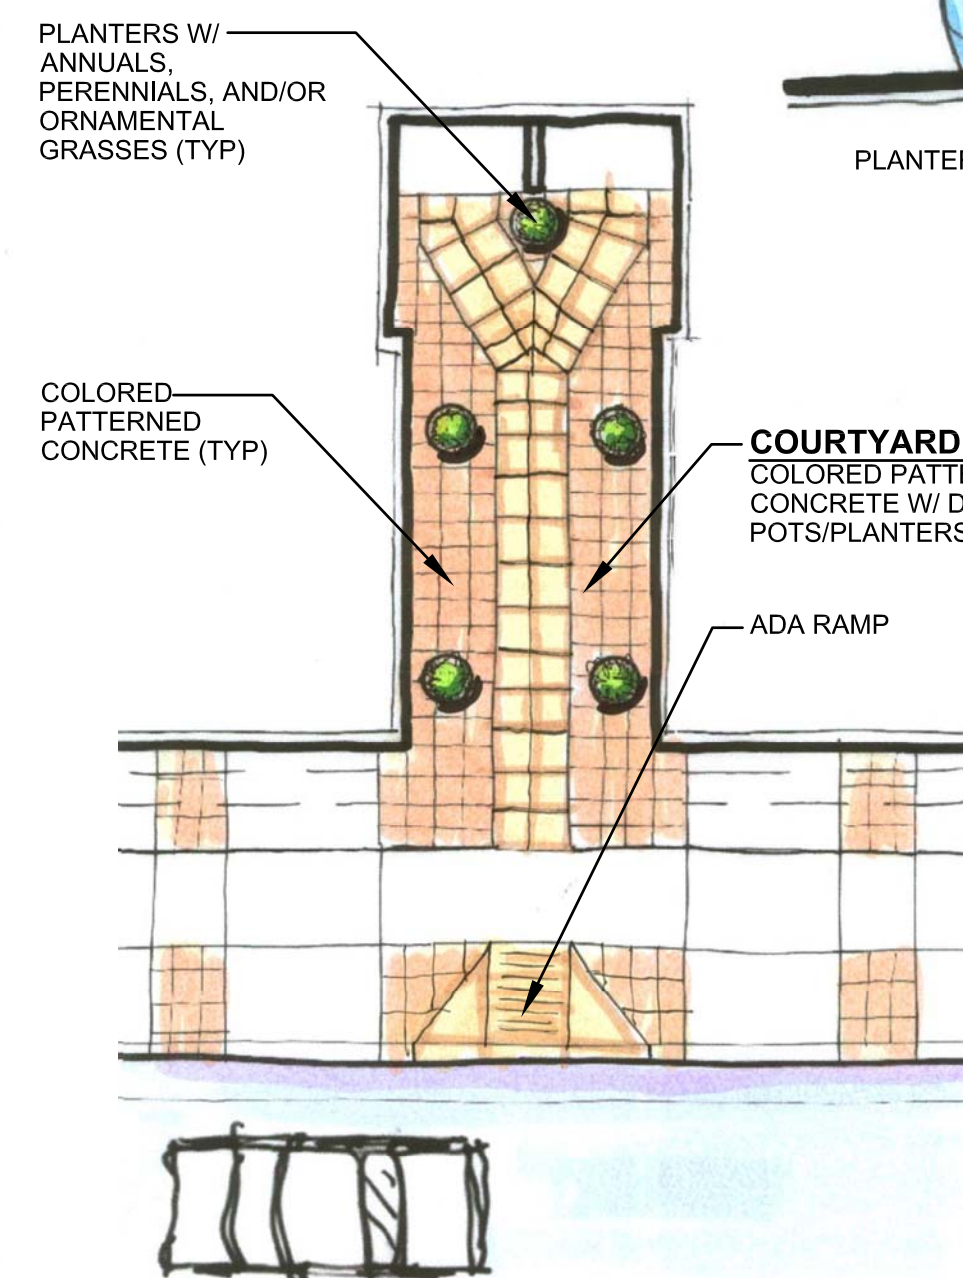

TYPICAL FOUNDATION LANDSCAPE PLAN

0' 5' 10' 20'

SCALE: 1" = 10'

Prepared for:
 KB Home Colorado, Inc.
 5975 S Quebec St., Suite 300
 Centennial, CO 80111
 (303) 323 - 1148 (Phone)
 (720) 488 - 3888 (Fax)
 Contact: Cynthia M. Myers

Drawn by: JLWIV Submitted: 09/08/05
 Checked by: MC Revised:
 Job No: 05035

LAND ARCHITECTS
 9137 S Ridgeline Blvd, ste 130 • Highlands Ranch, Colorado • Ph (303) 734-1777 • Fax (303) 734-1778

Sept. 9, 2005