


Heritage Todd Creek

Adams County, Colorado

Prepared for:
The Equinox Group, LLC
9055 E. Mineral Circle
Centennial, Colorado 80112
Ph: (303) 799-6000
Fx: (303) 771-7985
Contact: Morris Barbera

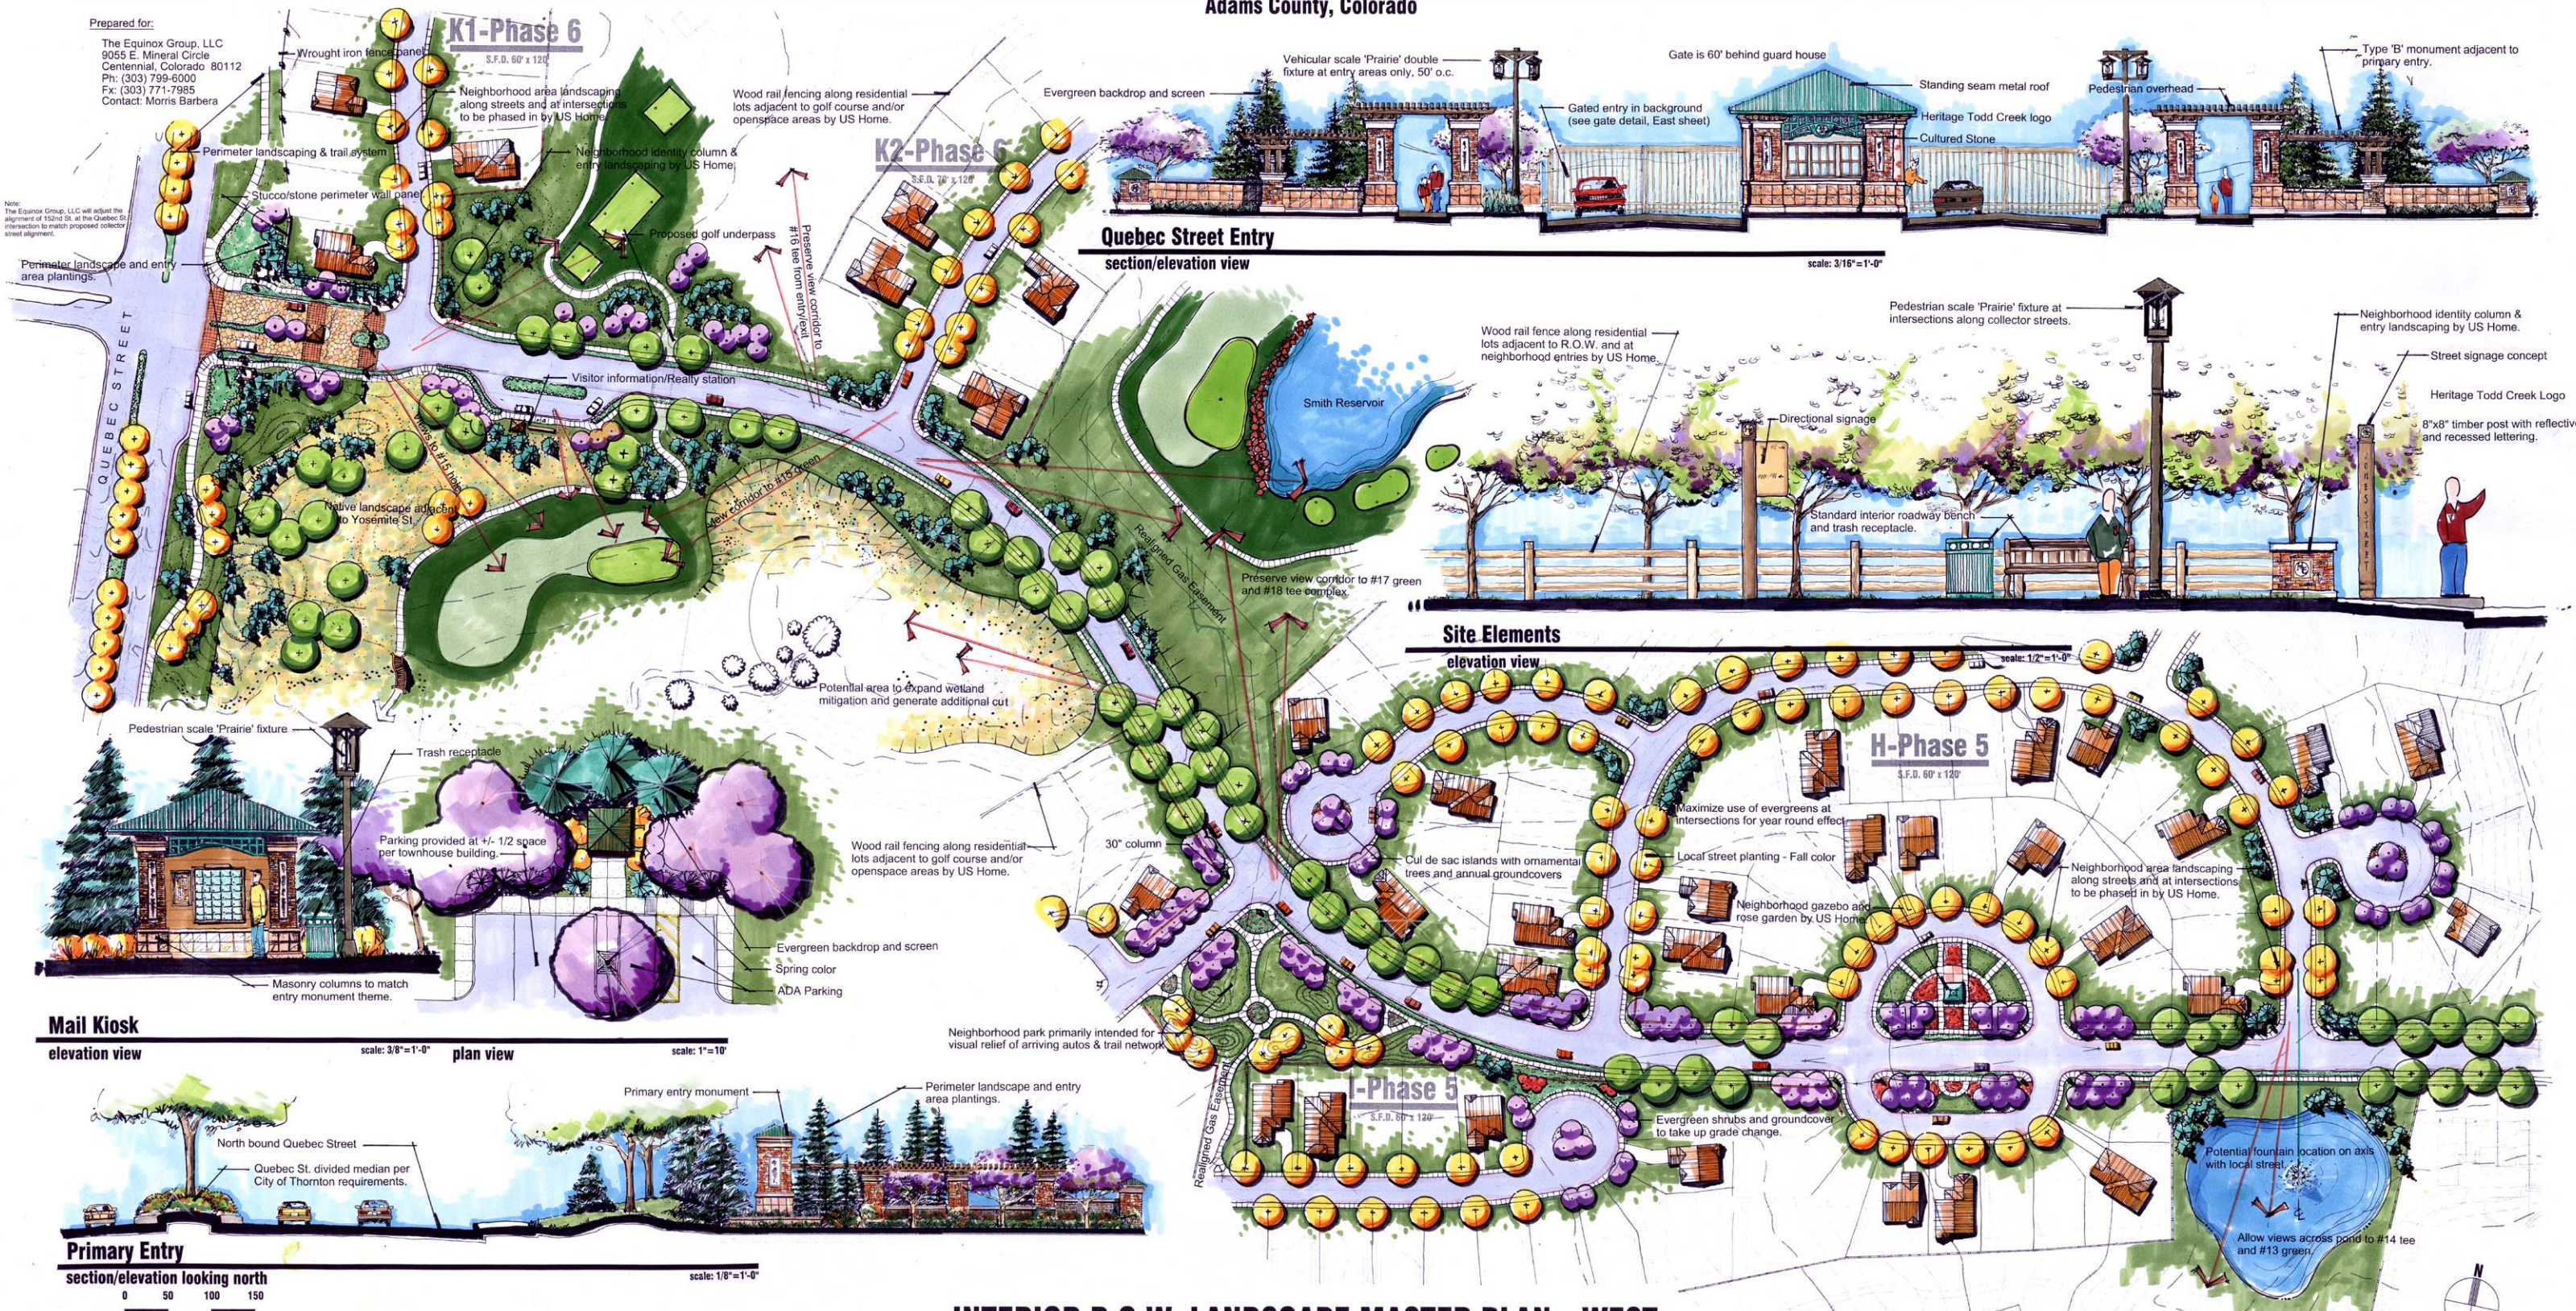

INTERIOR R.O.W. LANDSCAPE MASTER PLAN - WEST

LAND ARCHITECTS

2681 W. Alamo Avenue • Littleton, Colorado • Ph (303) 734-1777 • Fax (303) 734-1778

JUNE 5, 2002