


# Grand Lake Golf Course

Grand Lake, Colorado


Client:  
Grand Lake Recreation District  
P.O. Box 590  
Grand Lake, Colorado  
Contact: Becky McBride

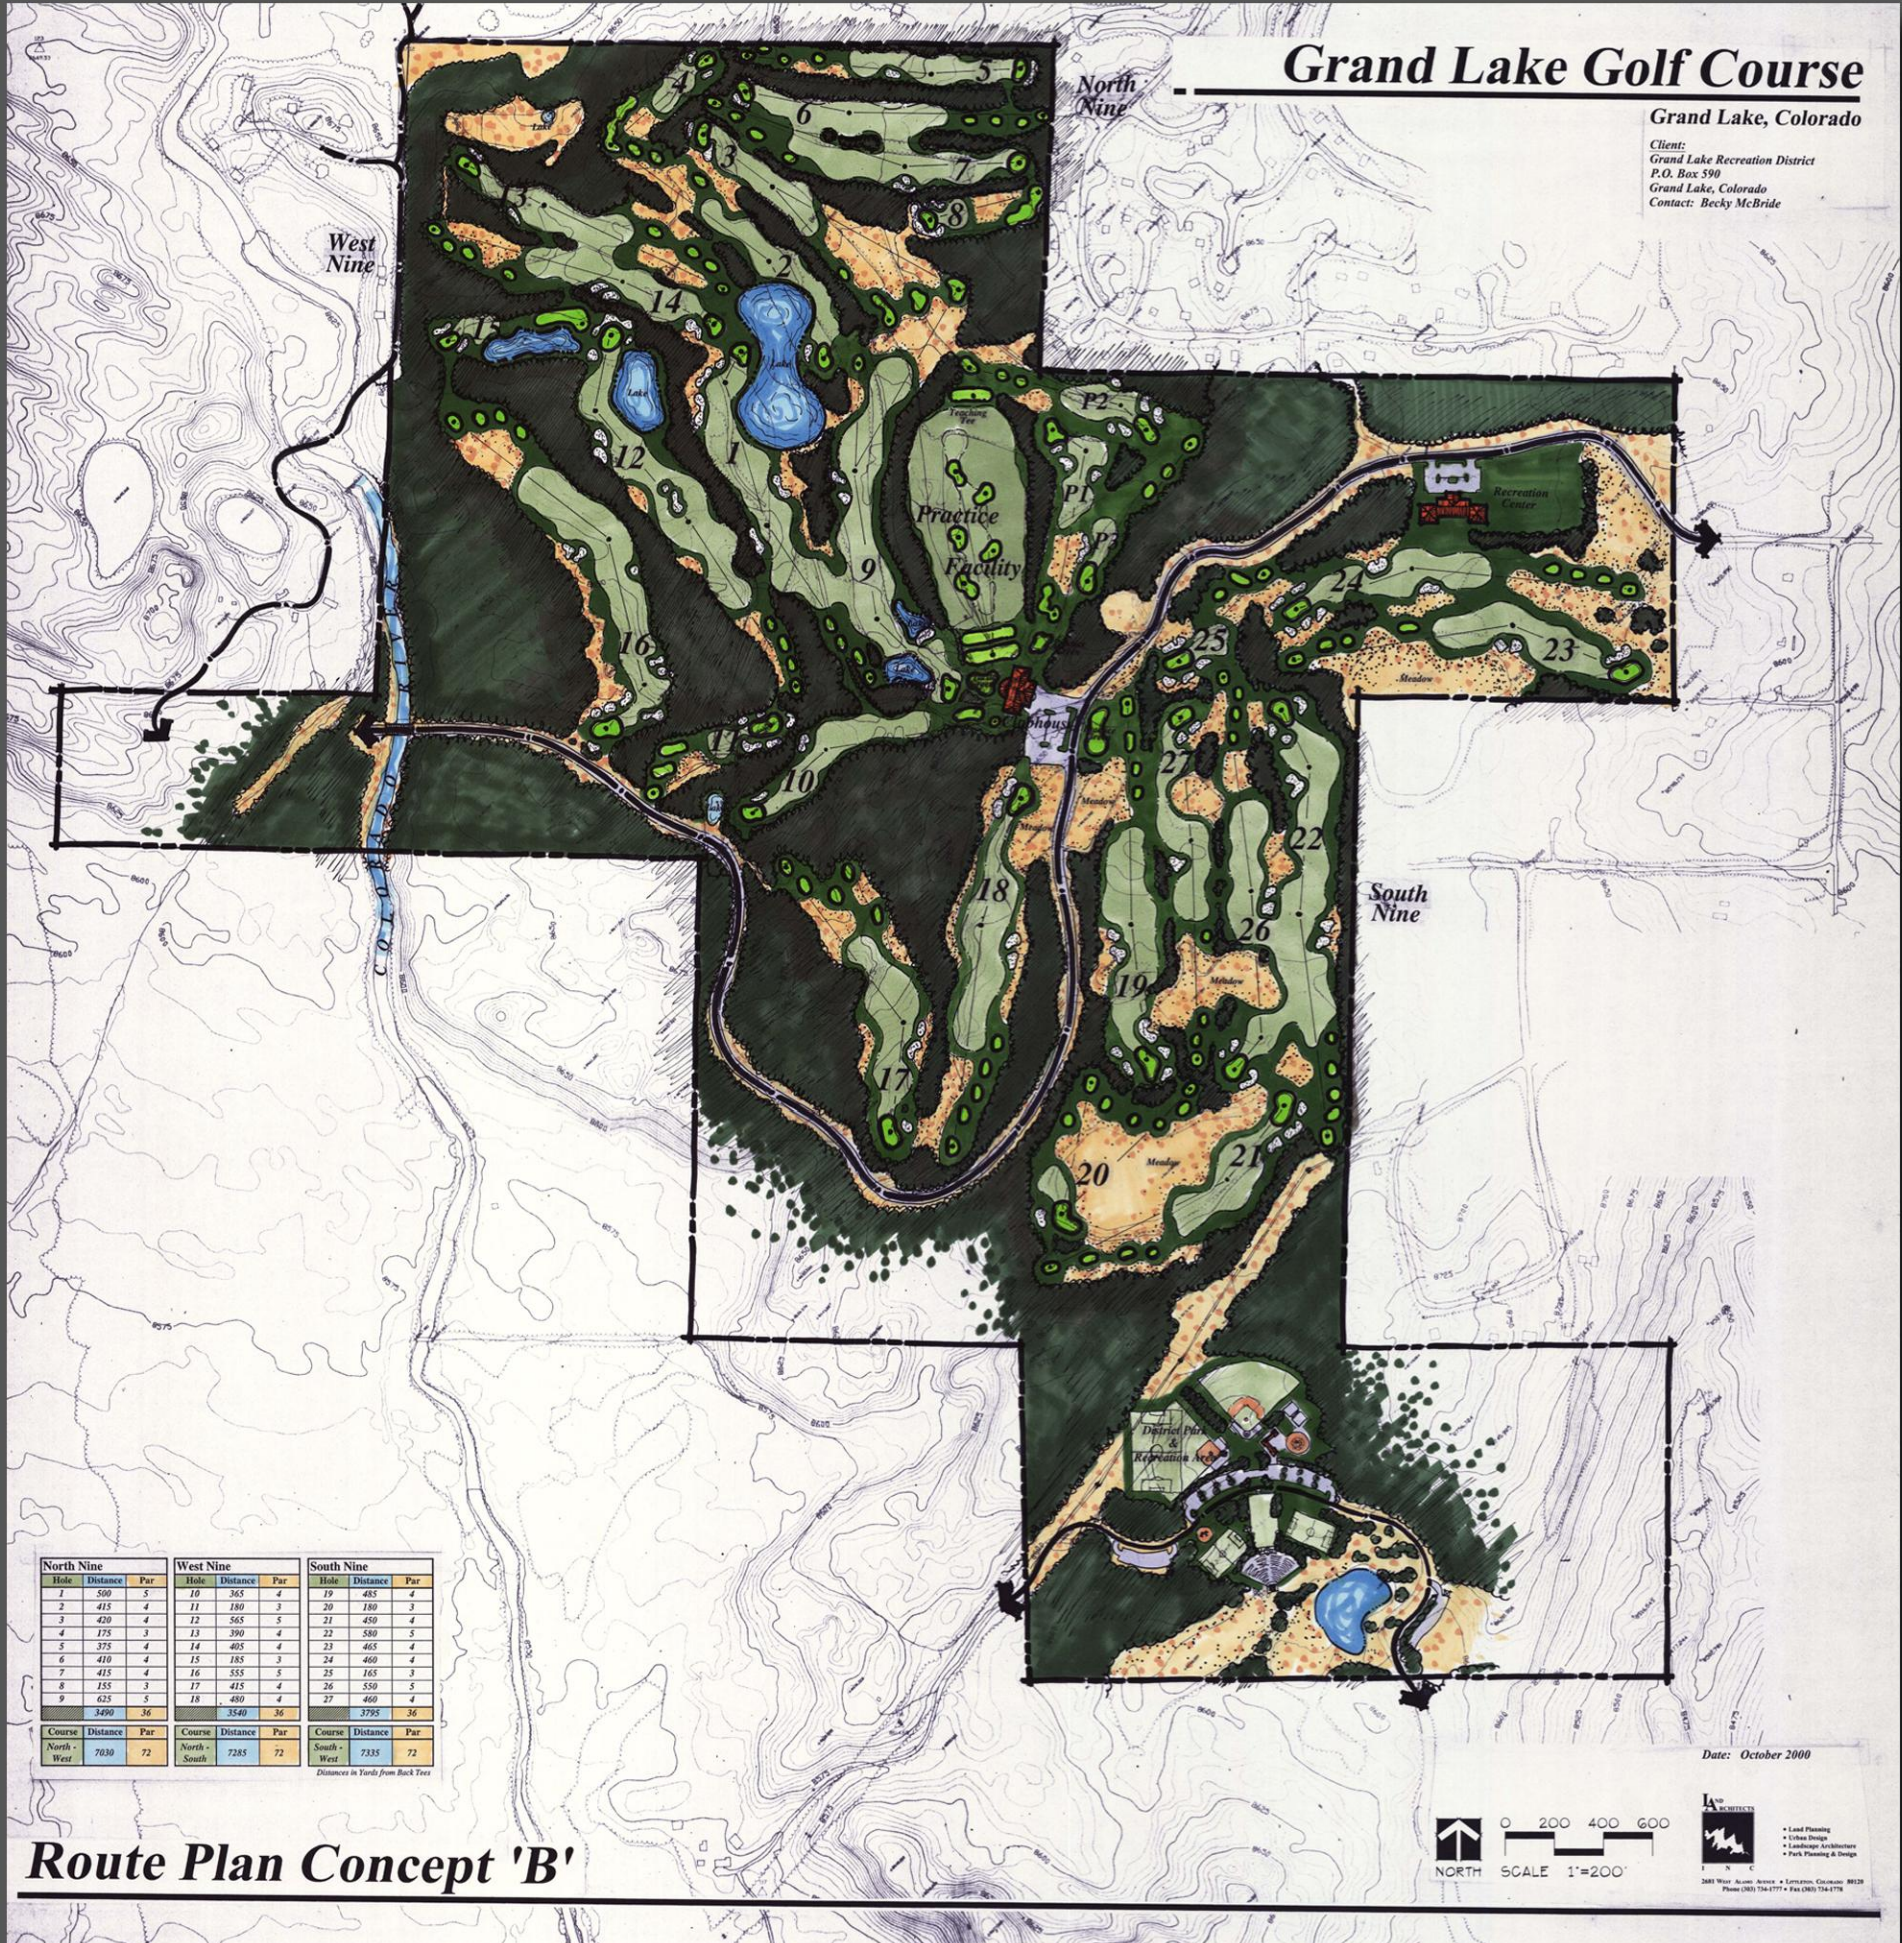

| North Nine   |          |     | West Nine     |          |     | South Nine   |          |     |
|--------------|----------|-----|---------------|----------|-----|--------------|----------|-----|
| Hole         | Distance | Par | Hole          | Distance | Par | Hole         | Distance | Par |
| 1            | 500      | 5   | 10            | 365      | 4   | 19           | 485      | 4   |
| 2            | 415      | 4   | 11            | 180      | 3   | 20           | 180      | 3   |
| 3            | 420      | 4   | 12            | 565      | 5   | 21           | 450      | 4   |
| 4            | 175      | 3   | 13            | 390      | 4   | 22           | 580      | 5   |
| 5            | 375      | 4   | 14            | 405      | 4   | 23           | 465      | 4   |
| 6            | 410      | 4   | 15            | 185      | 3   | 24           | 460      | 4   |
| 7            | 415      | 4   | 16            | 555      | 5   | 25           | 165      | 3   |
| 8            | 155      | 3   | 17            | 415      | 4   | 26           | 550      | 5   |
| 9            | 625      | 5   | 18            | 400      | 4   | 27           | 460      | 4   |
|              | 3490     | 36  |               | 3540     | 36  |              | 3795     | 36  |
| Course       | Distance | Par | Course        | Distance | Par | Course       | Distance | Par |
| North - West | 7630     | 72  | North - South | 7285     | 72  | South - West | 7335     | 72  |

Distances in Yards from Back Tees

Date: October 2000

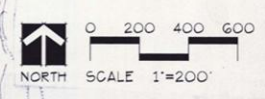

3483 West Alameda Avenue • Littleton, Colorado 80120  
Phone (303) 734-4777 • Fax (303) 734-4778

## Route Plan Concept 'B'

**Project Type:**  
Golf Course/Resort Design - Grand Lake, Colorado (2001)

**Image Description:**  
Land Use Planning/Route Plan Concept Exhibit for Presentation Use.

**Project Contributions:**  
Golf Route Design, Site Planning, and Presentation Graphics.

# Grand Lake Golf Course