


Lang's Residence


Prepared for:

Kurt Lang Residence
 7901 E. Belleview Avenue
 Suite 150
 Englewood, CO 80111
 V: (720) 482-9526
 F: (720) 482-9546

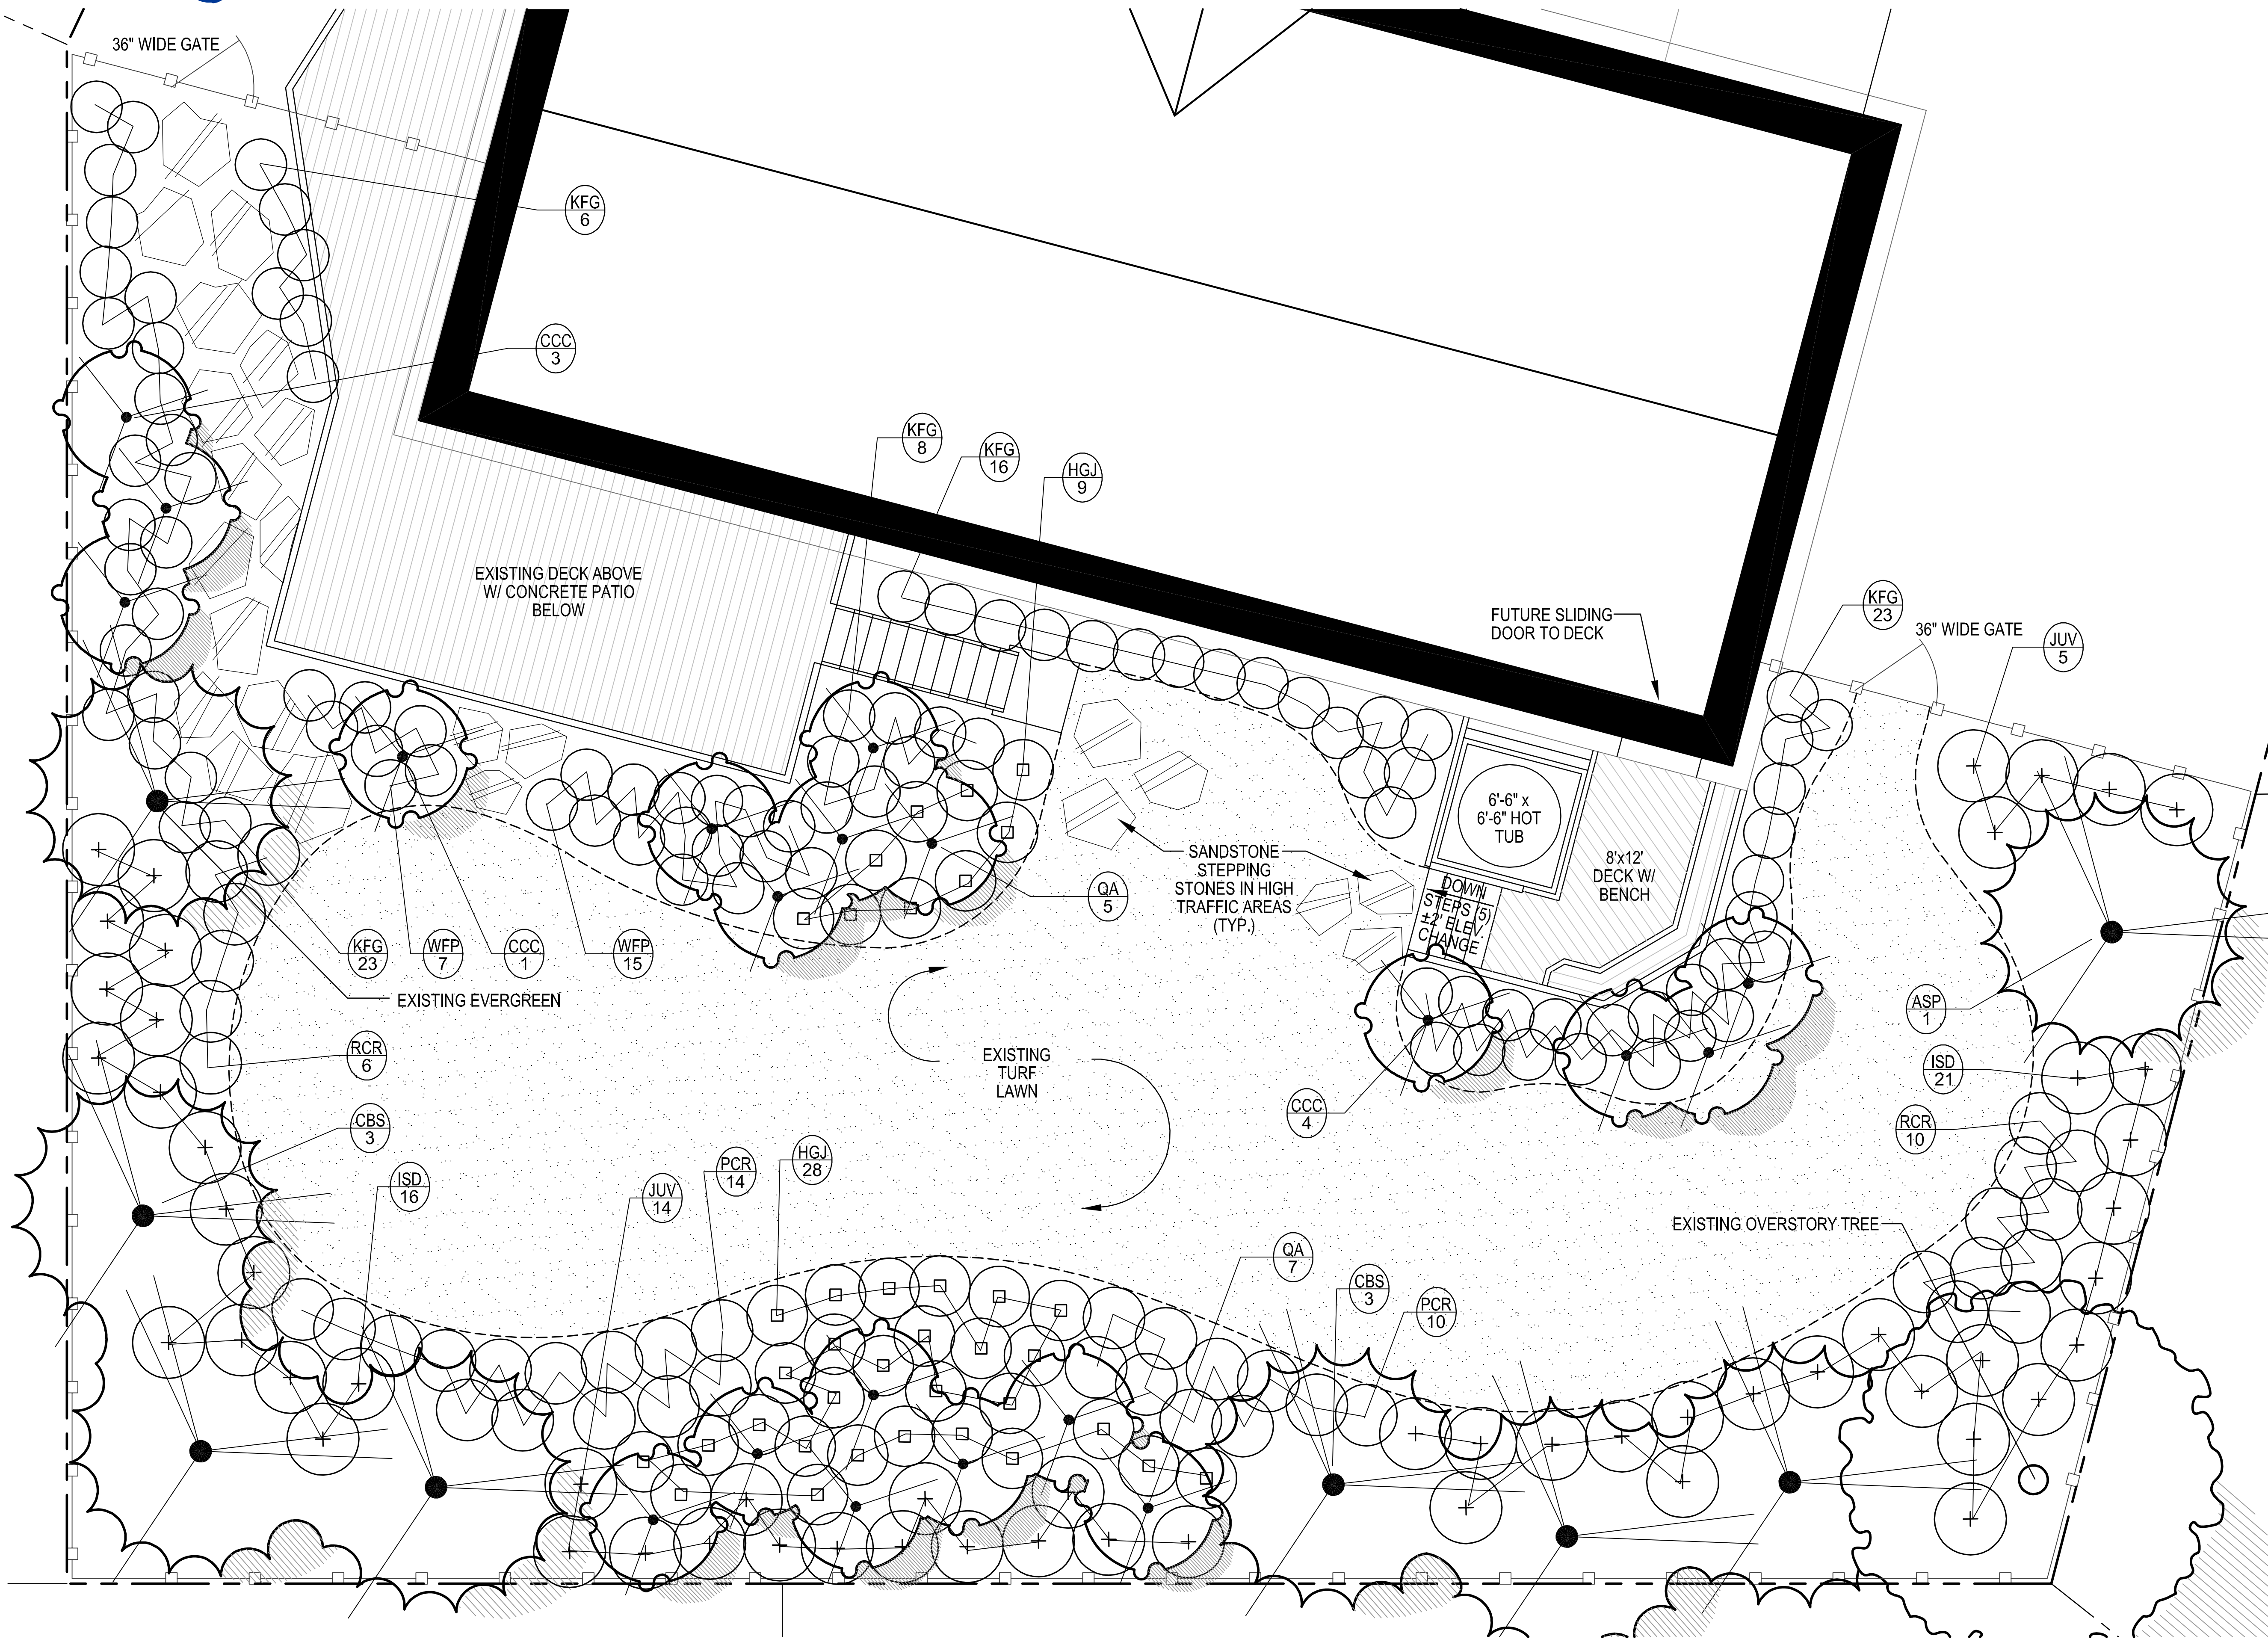

PLANTING SCHEDULE

Qty.	Symbol	Common Name	Size
ORNAMENTAL TREES			
12	QA	Quaking Aspen	6'-8' Ht. B & B (Multi-Stem)
8	CCC	Canada Chokecherry	6'-8' Ht. B & B (Multi-Stem)
20	TOTAL		
EVERGREEN TREES			
1	ASP	Austrian Pine	8'-10' Ht. B & B
6	CBS	Colorado Blue Spruce	8'-10' Ht. B & B
7	TOTAL		
DECIDUOUS SHRUBS			
19	JUV	Judd Viburnum	5-Gal
37	ISD	Isanti Dogwood	5-Gal
22	WFP	St. Johns Wort	5-Gal
16	RCR	Red Carpet Roses	5-Gal
24	PCR	Pink Carpet Roses	5-Gal
118	TOTAL		
EVERGREEN SHRUBS			
37	HGJ	Hughes Juniper	5-Gal
37	TOTAL		
ORNAMENTAL GRASSES			
76	KFG	Feather Reed Grass	1-Gal
76	TOTAL		

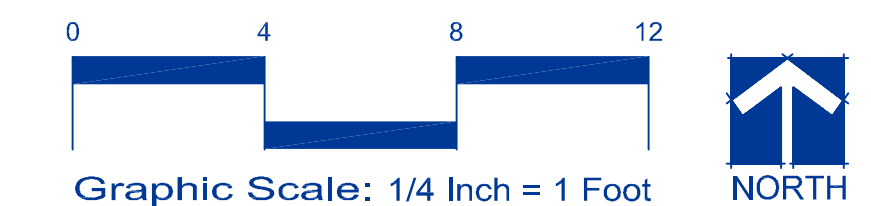

Conceptual Landscape Plan

March 23, 2007
 Copyright © Land Architects International. All Rights Reserved.

LAND ARCHITECTS

perspective | balance | solutions

Highlands Ranch 303.734.1777 | Fort Collins 970.484.4100 | www.landarchitects.net